



South Elevation

1/4" = 1'-0"

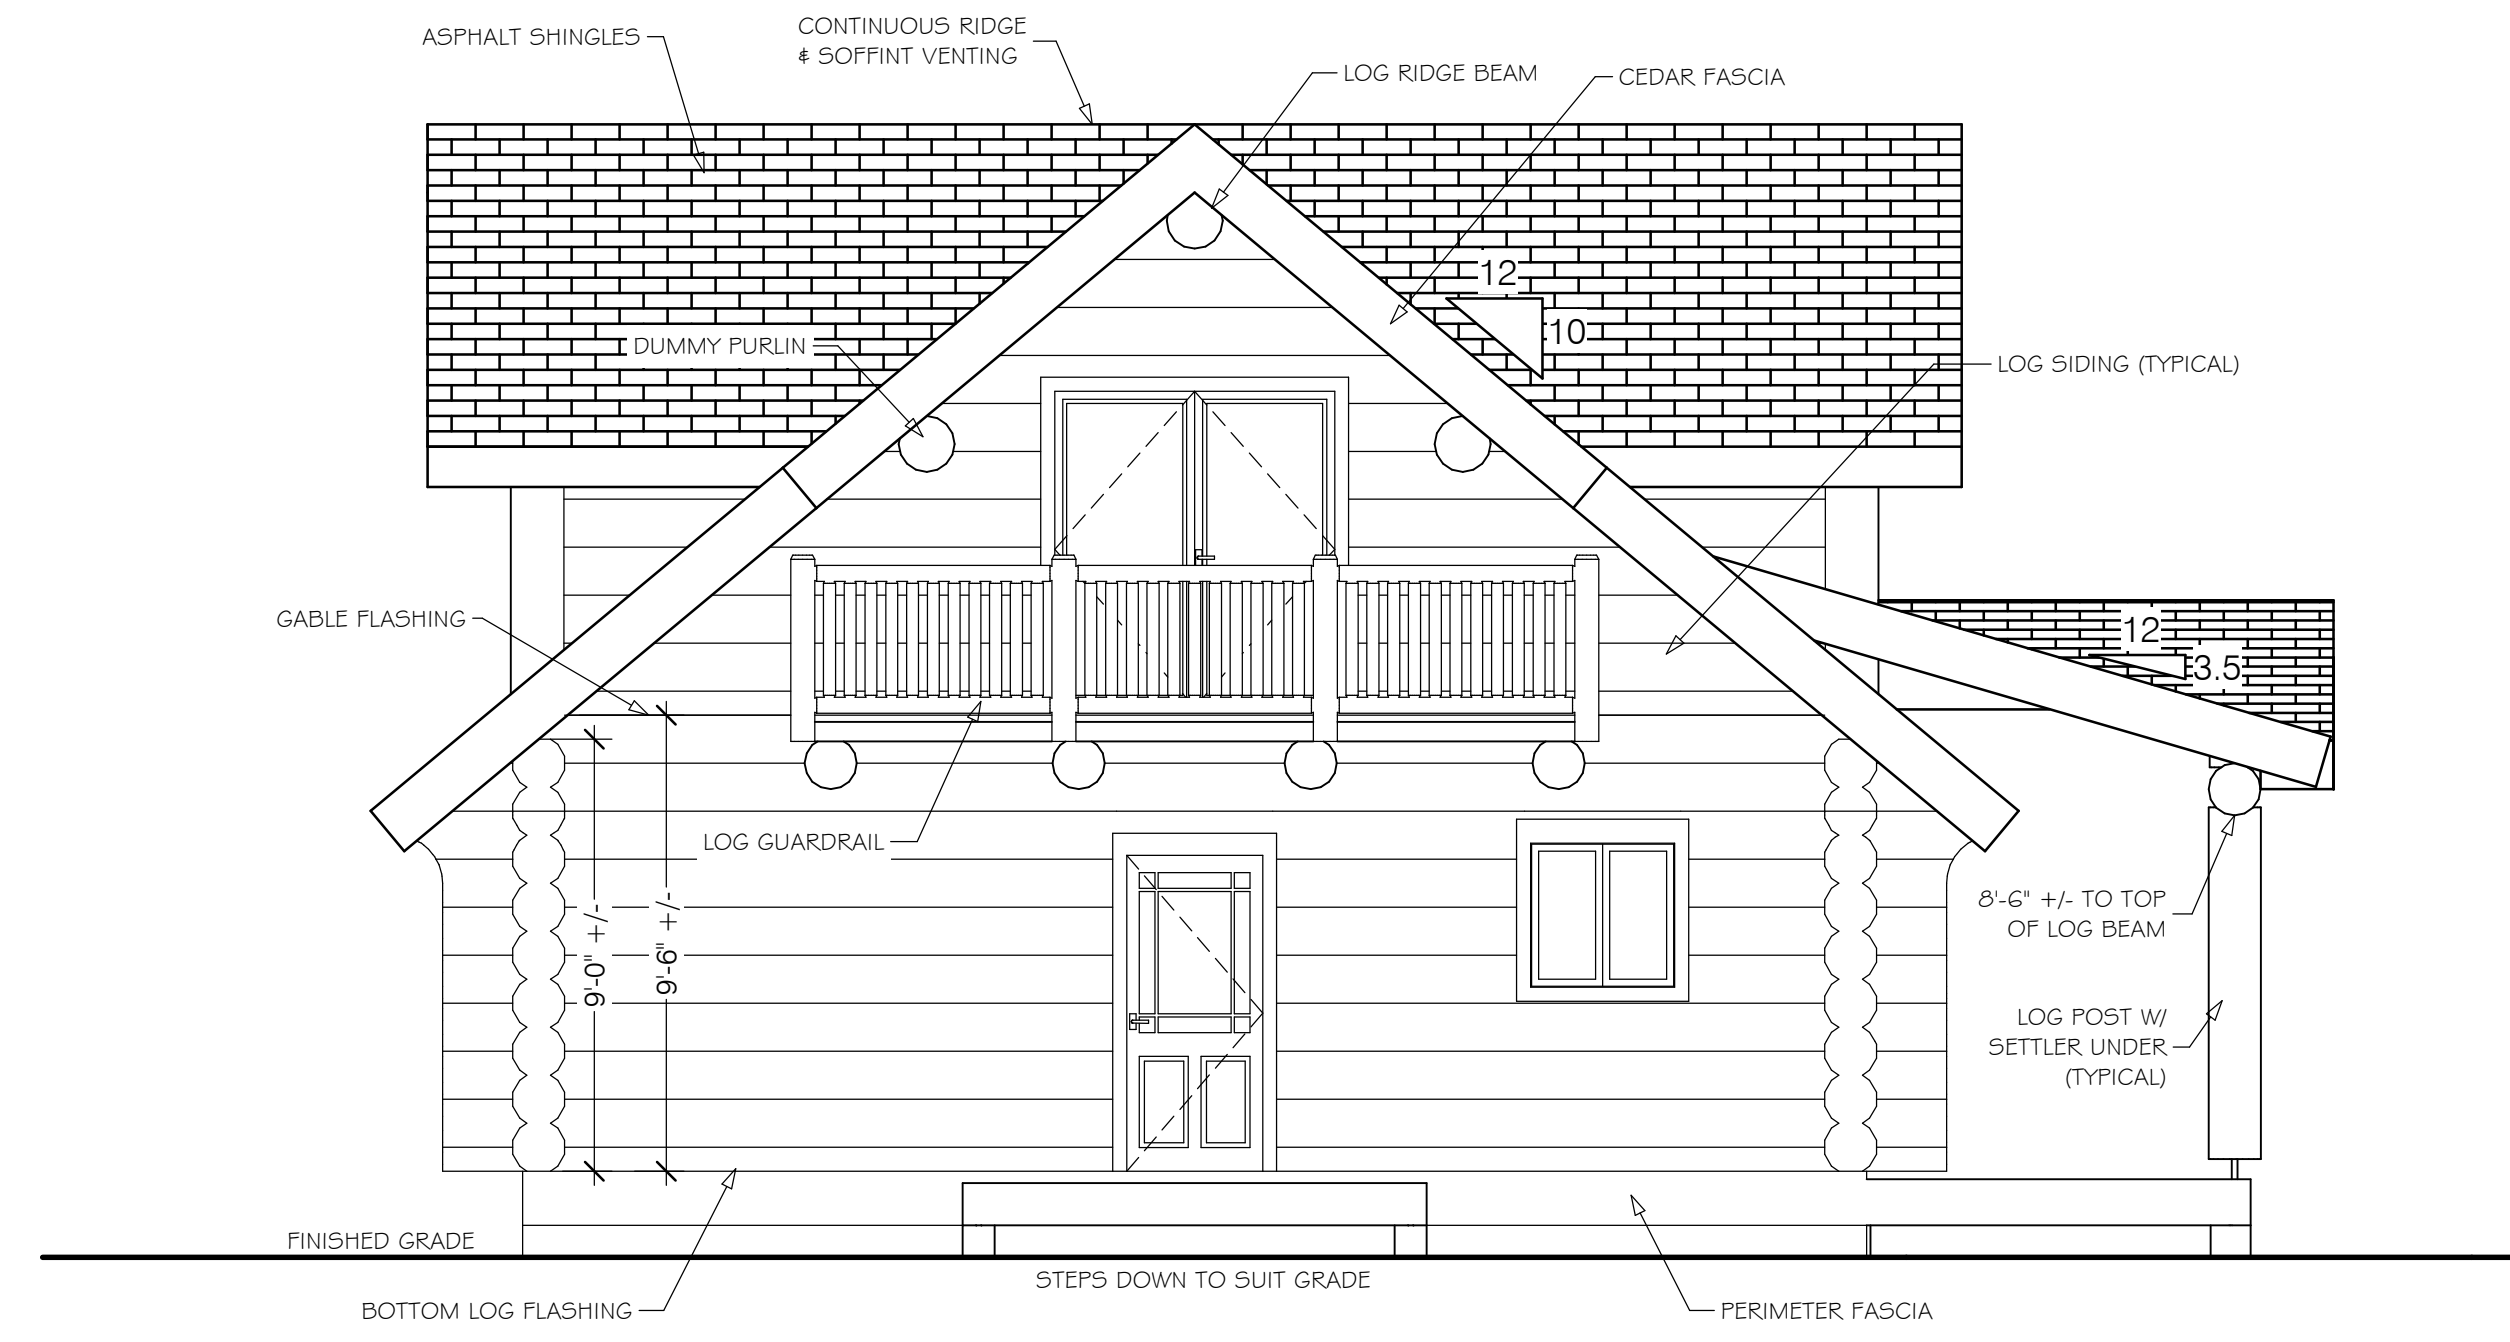


East Elevation

1/4" = 1'-0"

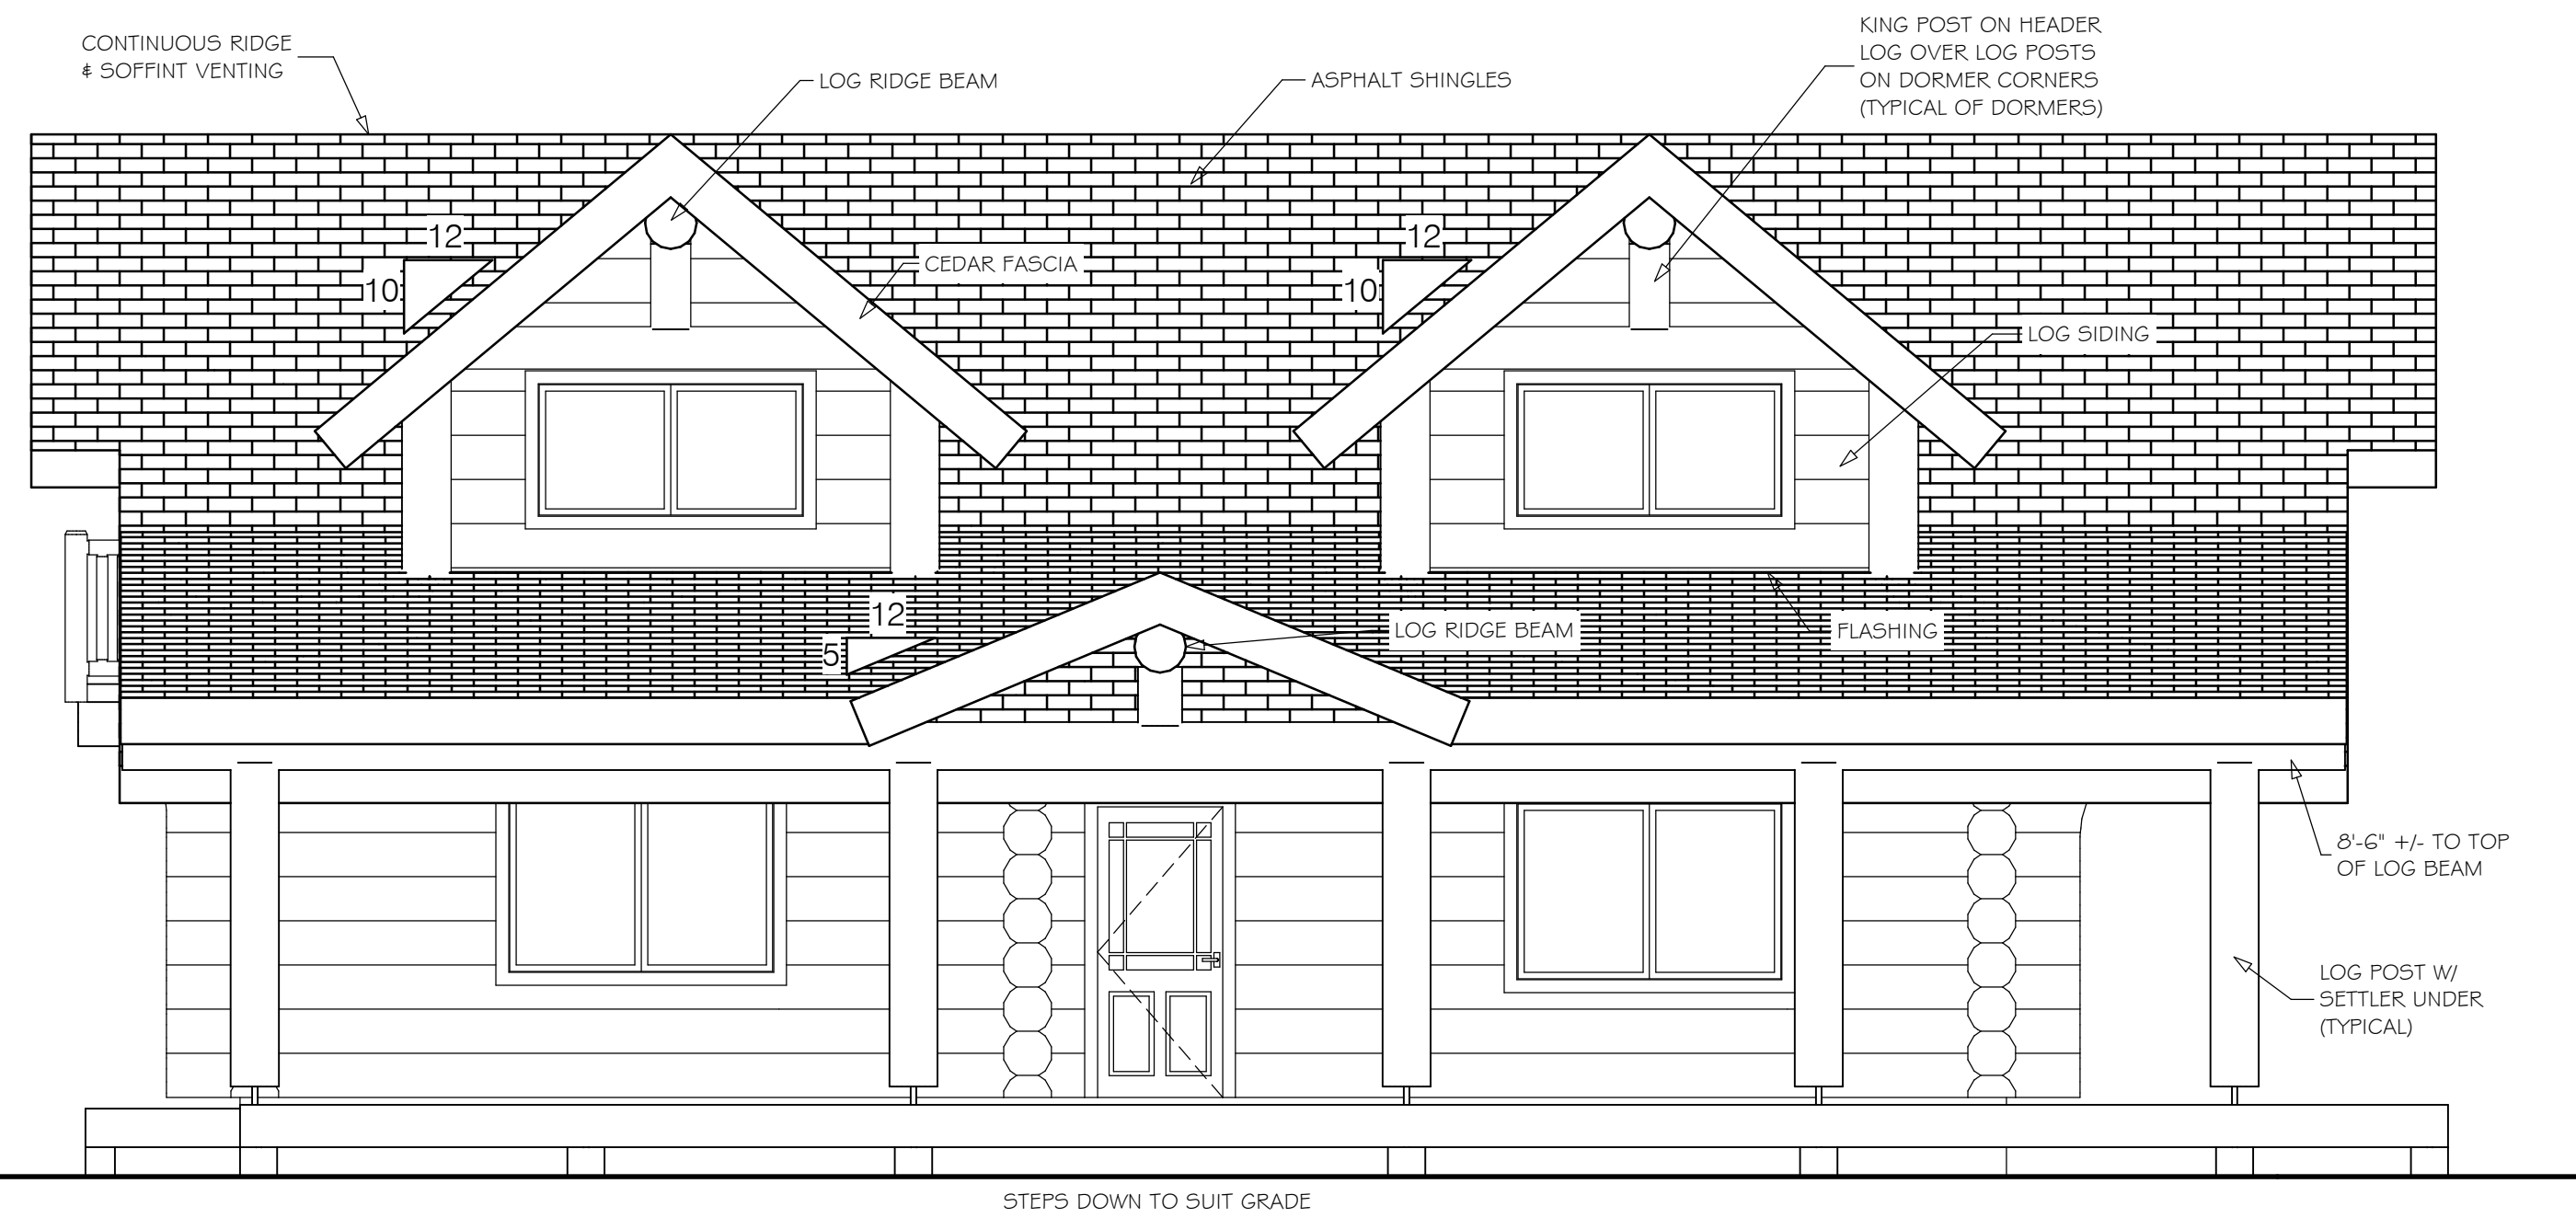

North Elevation

1/4" = 1'-0"

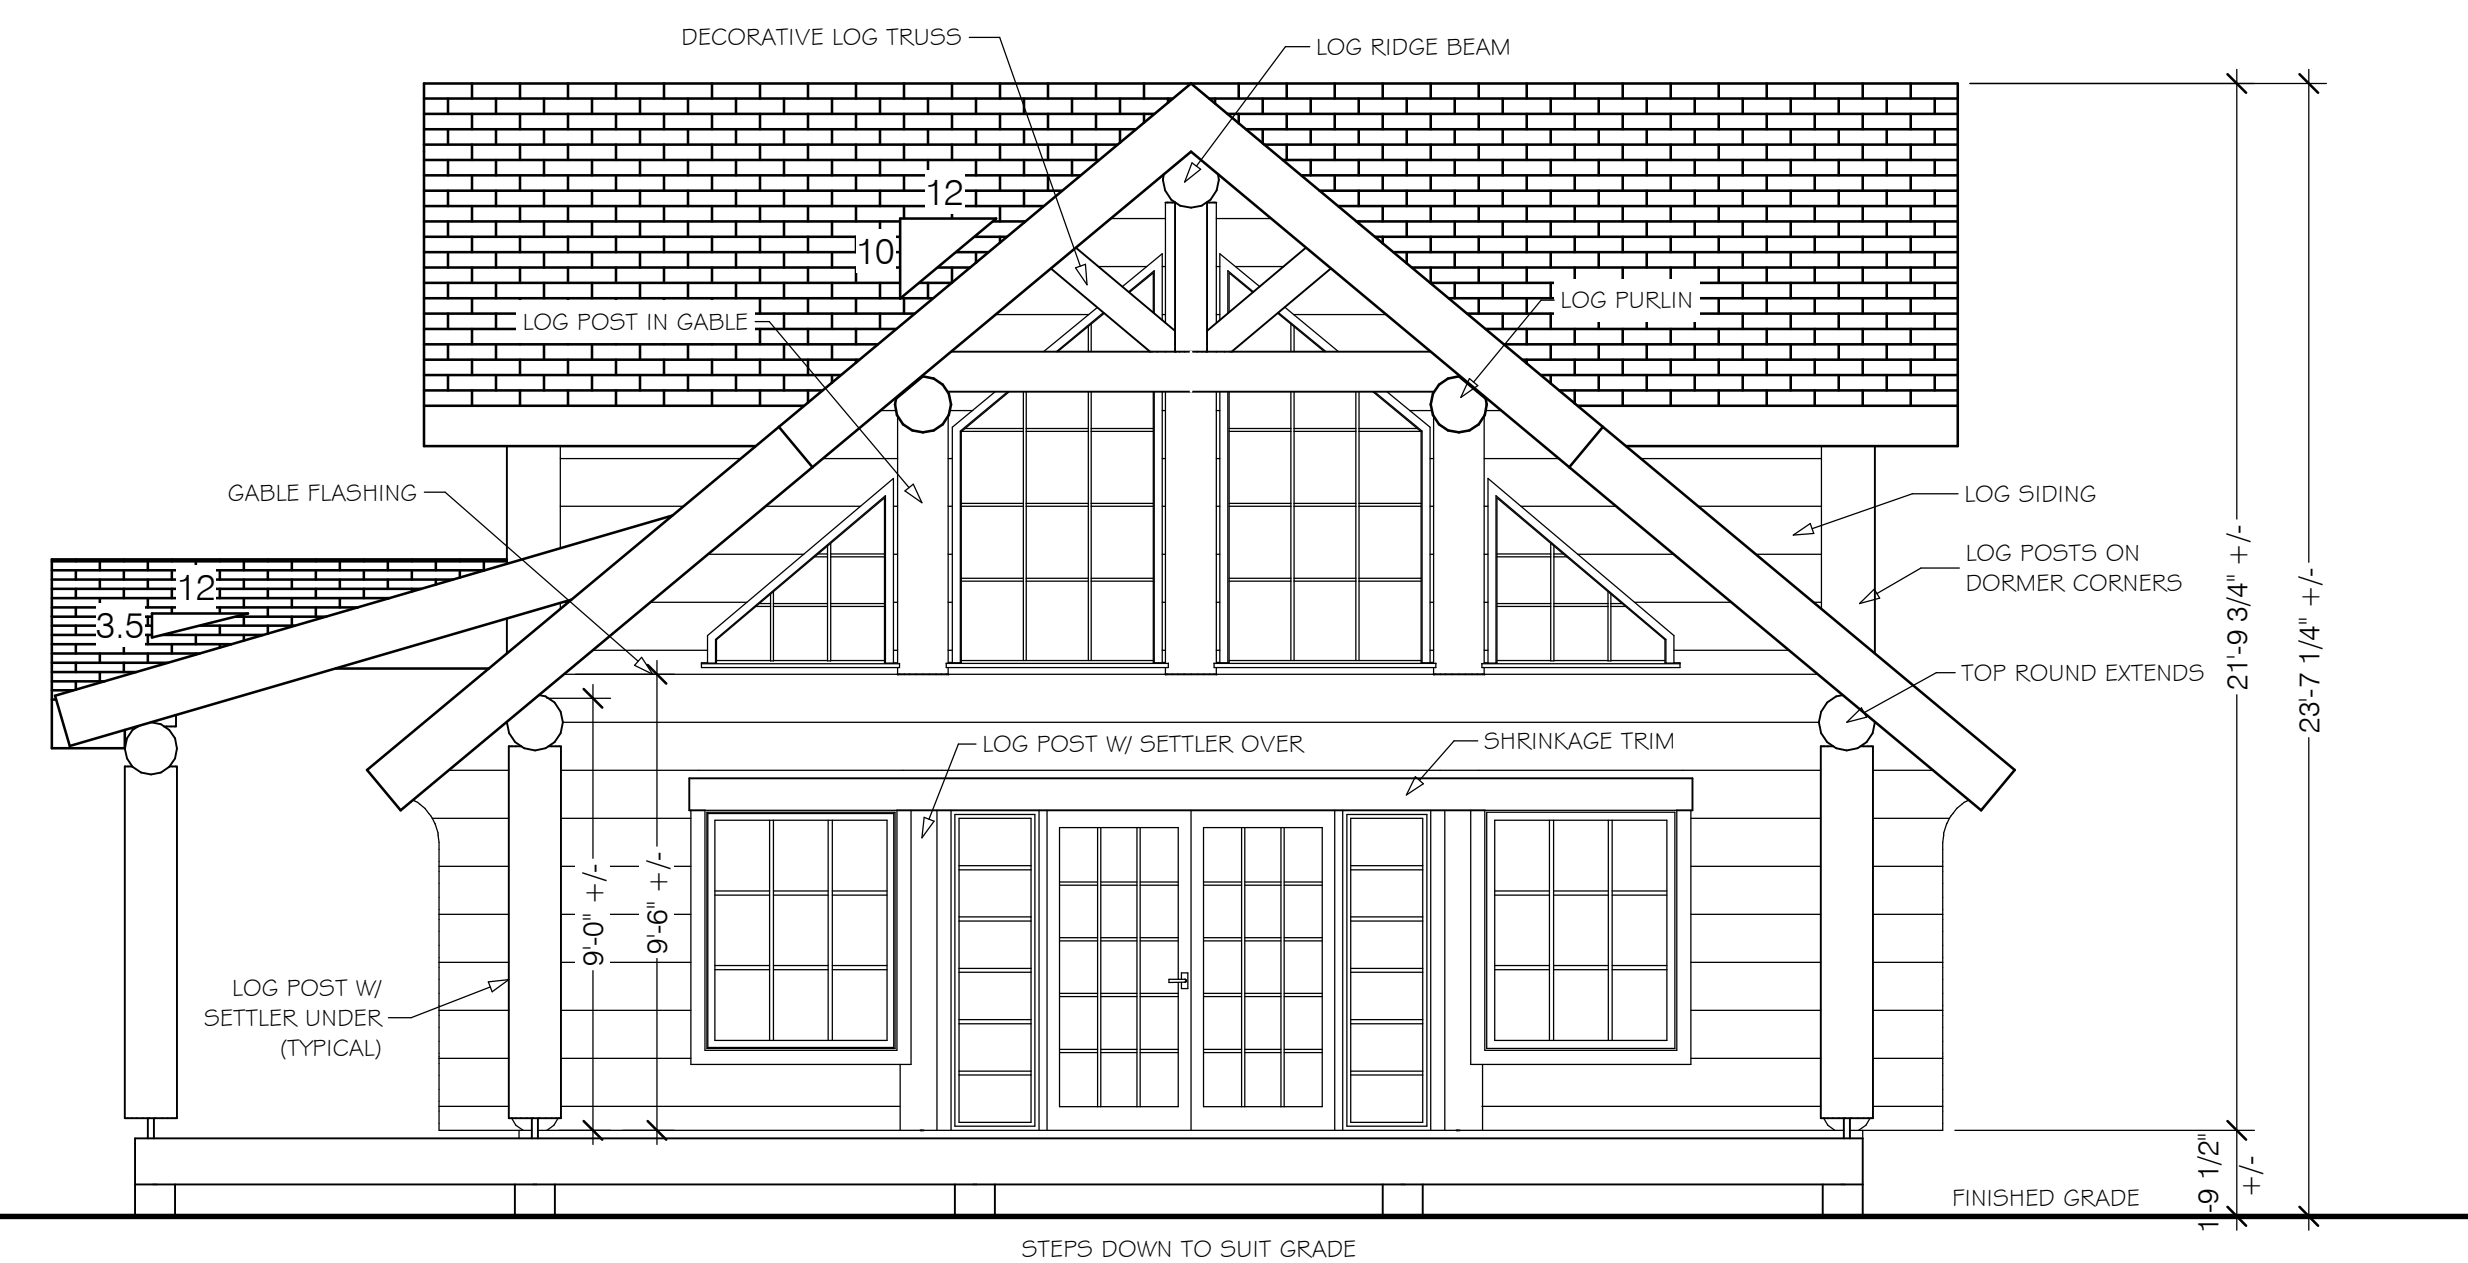

West Elevation

1/4" = 1'-0"

Drawing Index

- A.1 Elevations
- A.2 Foundation Plan
- A.3 Main Floor Framing
- A.4 Main Floor Plan
- A.5 Loft Floor Framing Plan
- A.6 Loft Floor Plan
- A.7 Roof Framing Plan
- A.8 Cross-Sections A & B
- A.9 3D Log Work Overviews

Abbreviations

#2&BTR = 2 OR BETTER GRADE LUMBER
 BU = BUILT-UP
 IC = INSULATED CONCRETE FORM
 E.W. = EACH WAY
 MIN = MINIMUM
 O.C. = ON CENTER
 F. = PAGE 1 (F.2 = PAGE 2, ETC.)
 FL = FLASHING
 RW = REINFORCED WITH
 SIP = STRUCTURAL INSULATED PANEL
 SJ = SCREW-JACK
 SPF = SPRUCE-PINE-FIR
 SS = SOLID STUDING
 TYP = TYPICAL
 V.B. = VAPOUR BARRIER
 W/ = WITH
 W/O = WITHOUT

These plans are drawn to as per common log home and UBC construction practices with design review conducted by Sitka Log Homes Inc. Although every effort has been made as to accuracy of dimensions, all drawings and dimensions must be verified by the General Contractor and any discrepancies, errors or omissions must be reported to Sitka Log Homes for review and clarification prior to commencement of construction.

Job Title:
Jean Residence

Design For:
 Sitka Log Homes Inc.

Date:
 June 22, 2008

Drawing Status:
 Final Plans

Drawn By:
 Sitka Log Homes Inc.

Scale (unless noted otherwise on plans):
 1/4" = 1'-0"

Drawing Title and Number:
 A.1 - Elevations