



## Roof Joists (and spacer) to Log

1:6 Typical

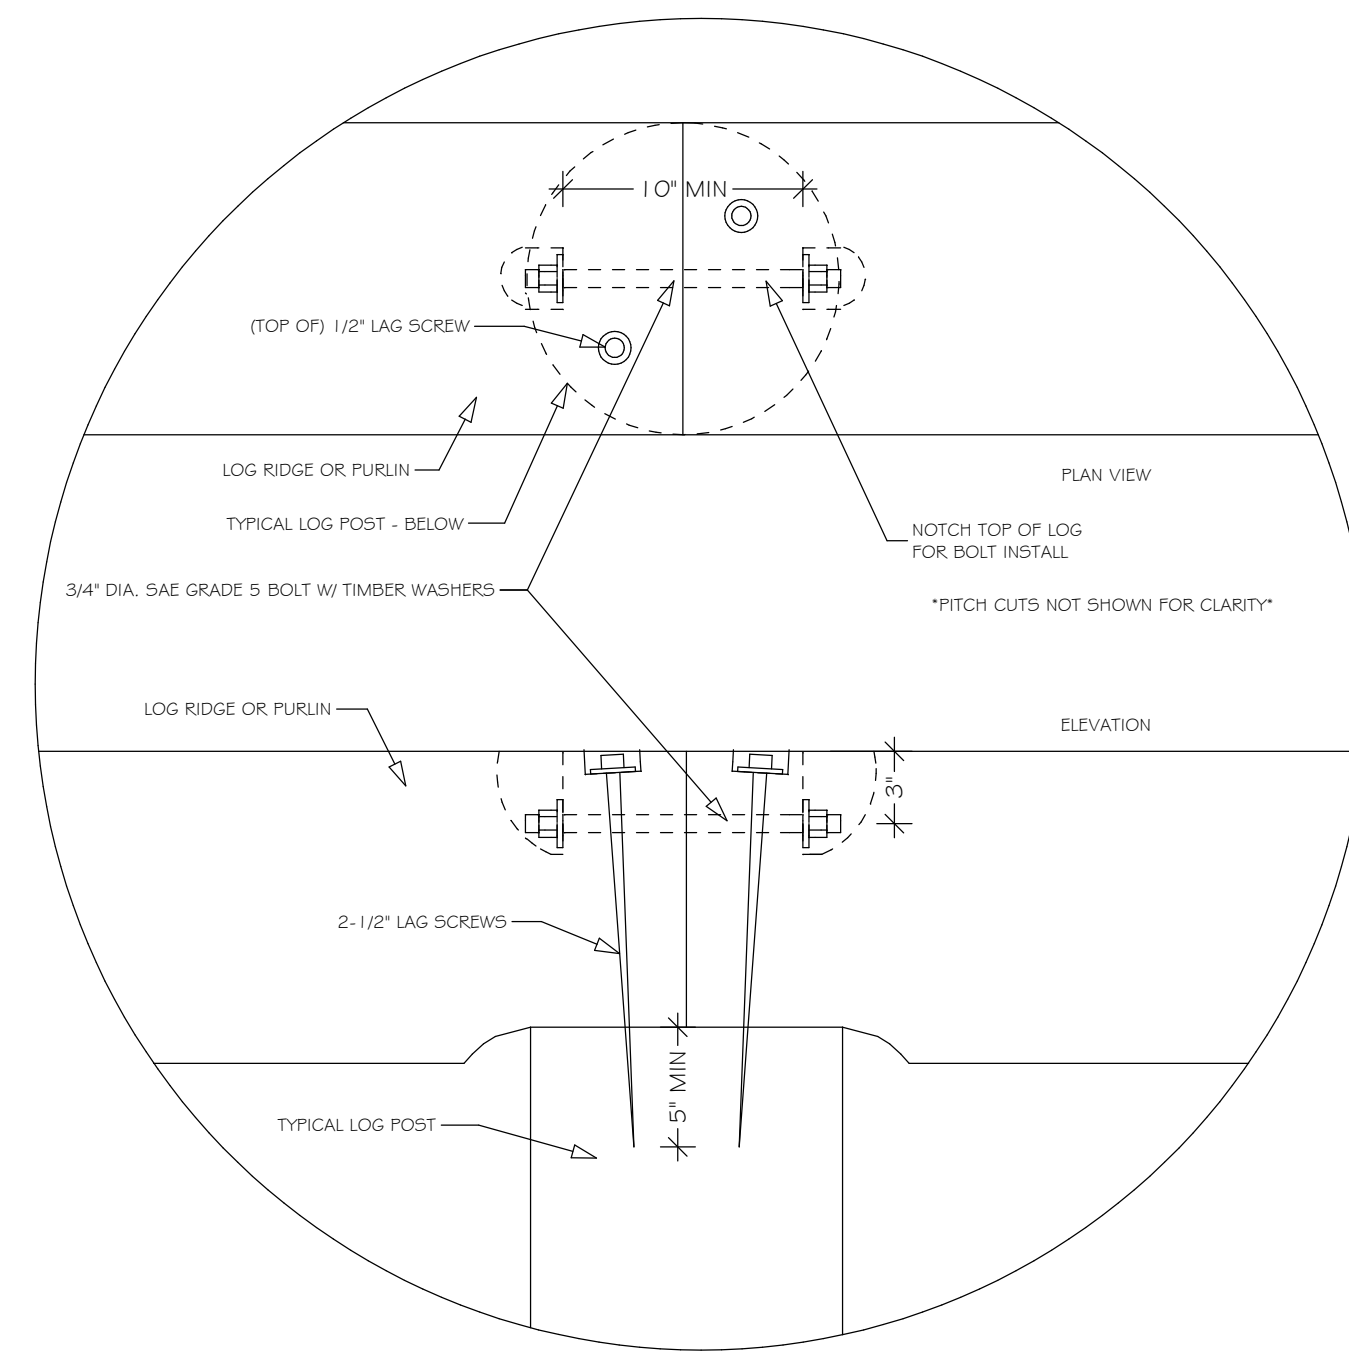

## Log Beam Splice

1 1/2" = 1'-0" Typical

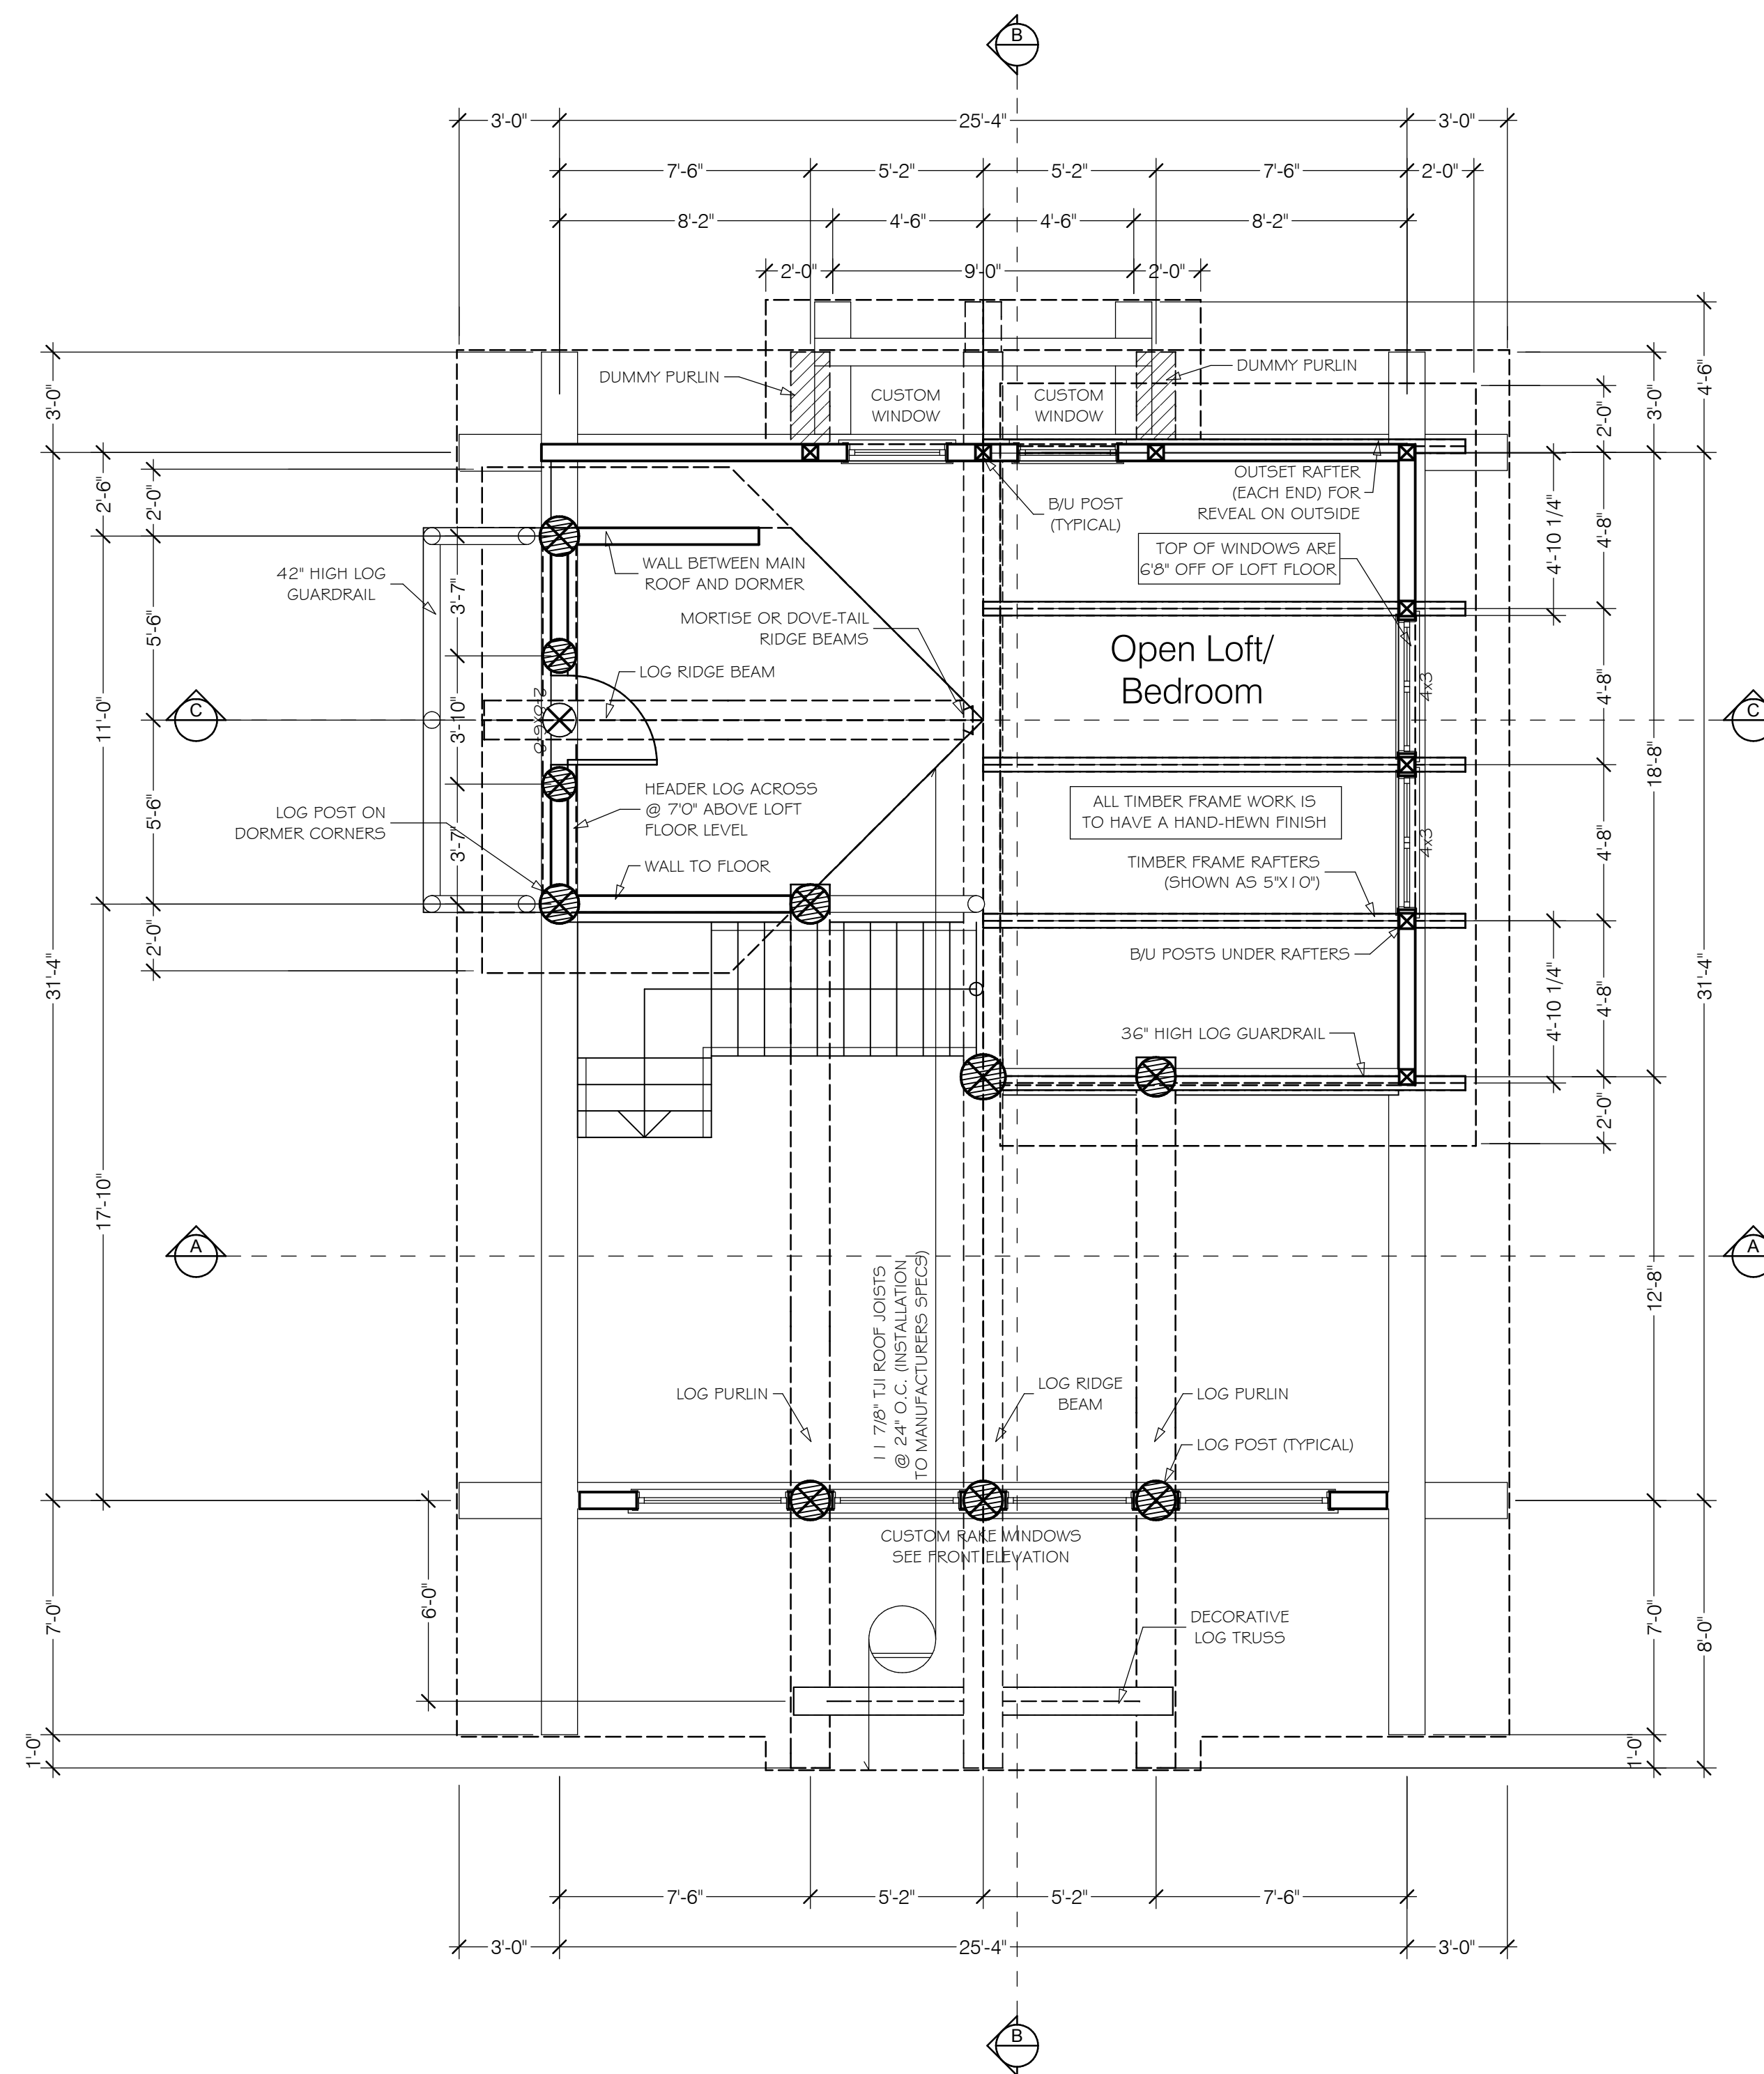

## Loft Floor Plan

1/4" = 1'-0" 350 SQ. FT. (OVER 6' HEADROOM)

Unless these plans have an engineer's stamp/seal, they are not to be used for construction. Perfect Drafting & Design does not guarantee the accuracy of the load calculations and sizes shown on these plans and requires the plans to be engineered by a certified individual or group, licensed in the project jurisdiction.

Job Title:  
Home Show Plans '08

Design For:  
Sitka Log Homes Inc.

Date:  
Jan 11, 2008  
Drawing Status:  
Final Plans (Pre-Engineering)

Drawn By:  
Perfect Drafting & Design  
Scale (unless noted otherwise on plans):  
1/4" = 1'-0"  
Drawing Title and Number:  
Page 5 of 8 - Loft Floor