


3D 2 (South/East)

Not to Scale

Do not scale these 3D drawings. They are for schematic use by the log builder only. Not all log items, pitch cuts, flares, etc. may be shown.

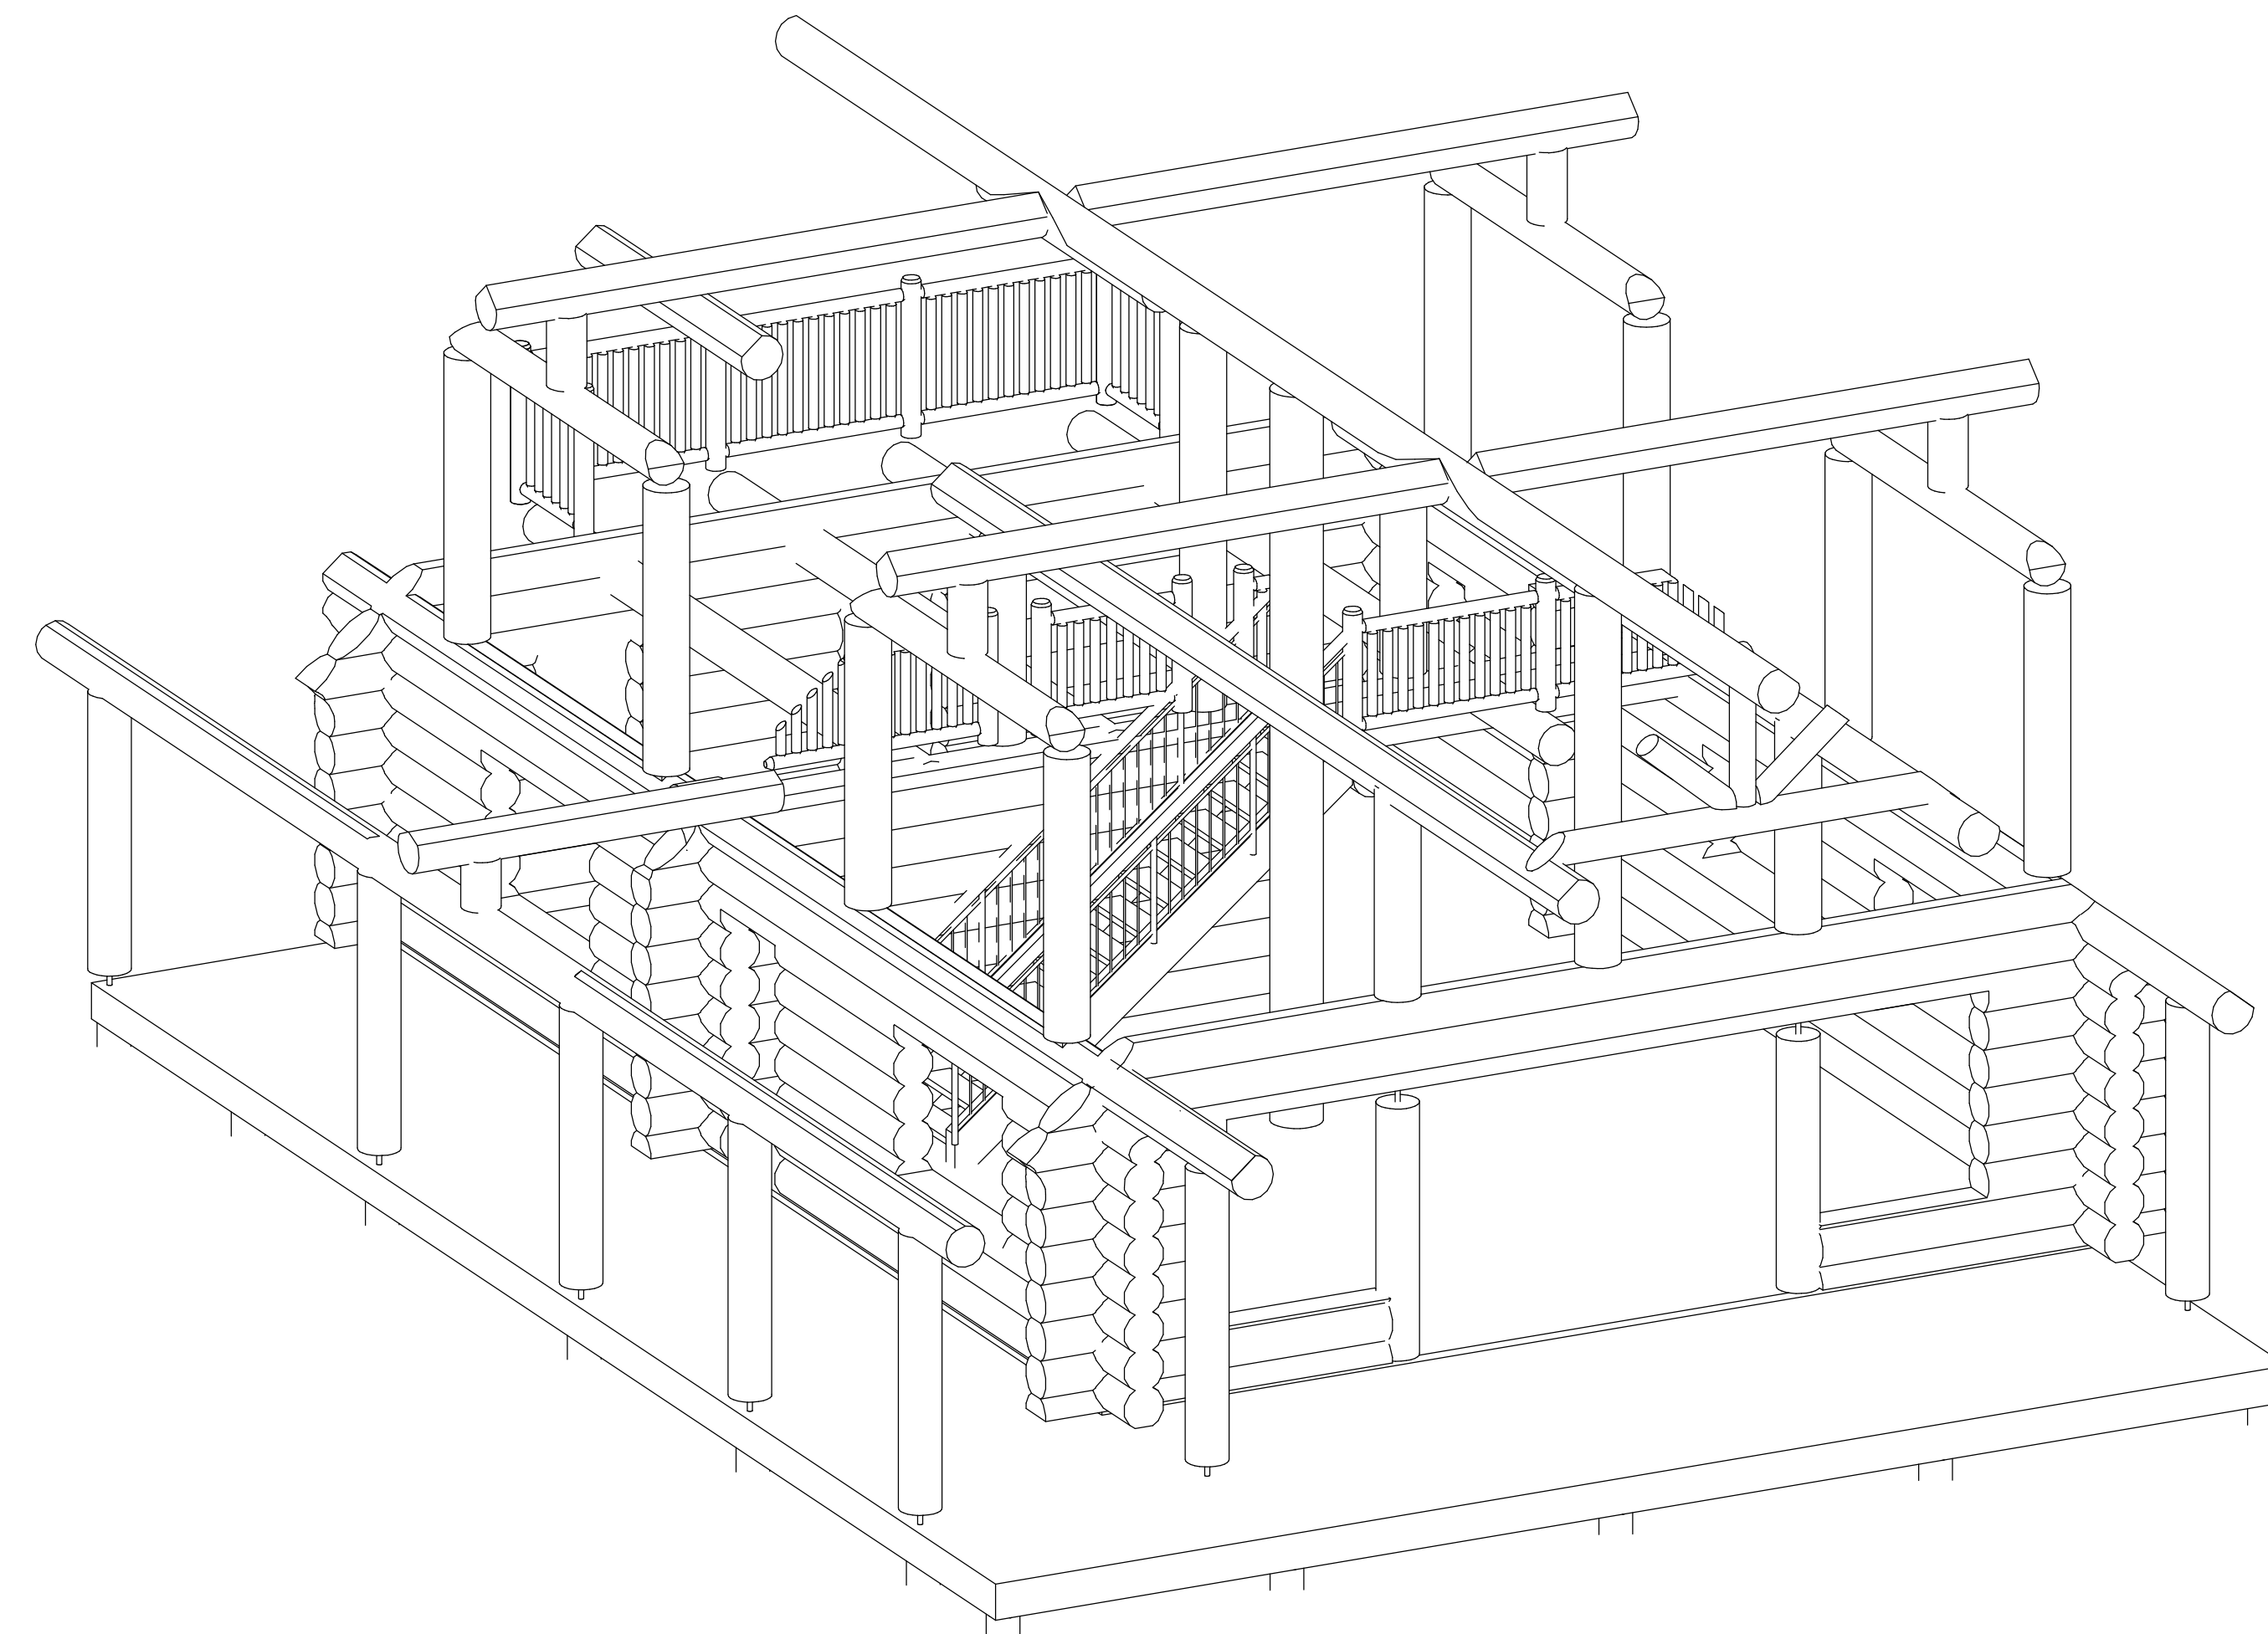

3D 1 (North/West)

Not to Scale

These plans are drawn to as per common log home and UBC construction practices with design review conducted by Sitka Log Homes Inc. Although every effort has been made as to accuracy of dimensions, all drawings and dimensions must be verified by the General Contractor and any discrepancies, errors or omissions must be reported to Sitka Log Homes for review and clarification prior to commencement of construction.

Job Title:

Jean
Residence

Design For:
Sitka Log Homes Inc.

Date:
June 22, 2008

Drawing Status:
Final Plans

Drawn By:
Sitka Log Homes Inc.

Scale (unless noted otherwise on plans):
1/4" = 1'-0"

Drawing Title and Number:
A.9 - 3D Log Shells